


GENERAL LATERAL SUPPORT BOND ESTIMATE DIAGRAM

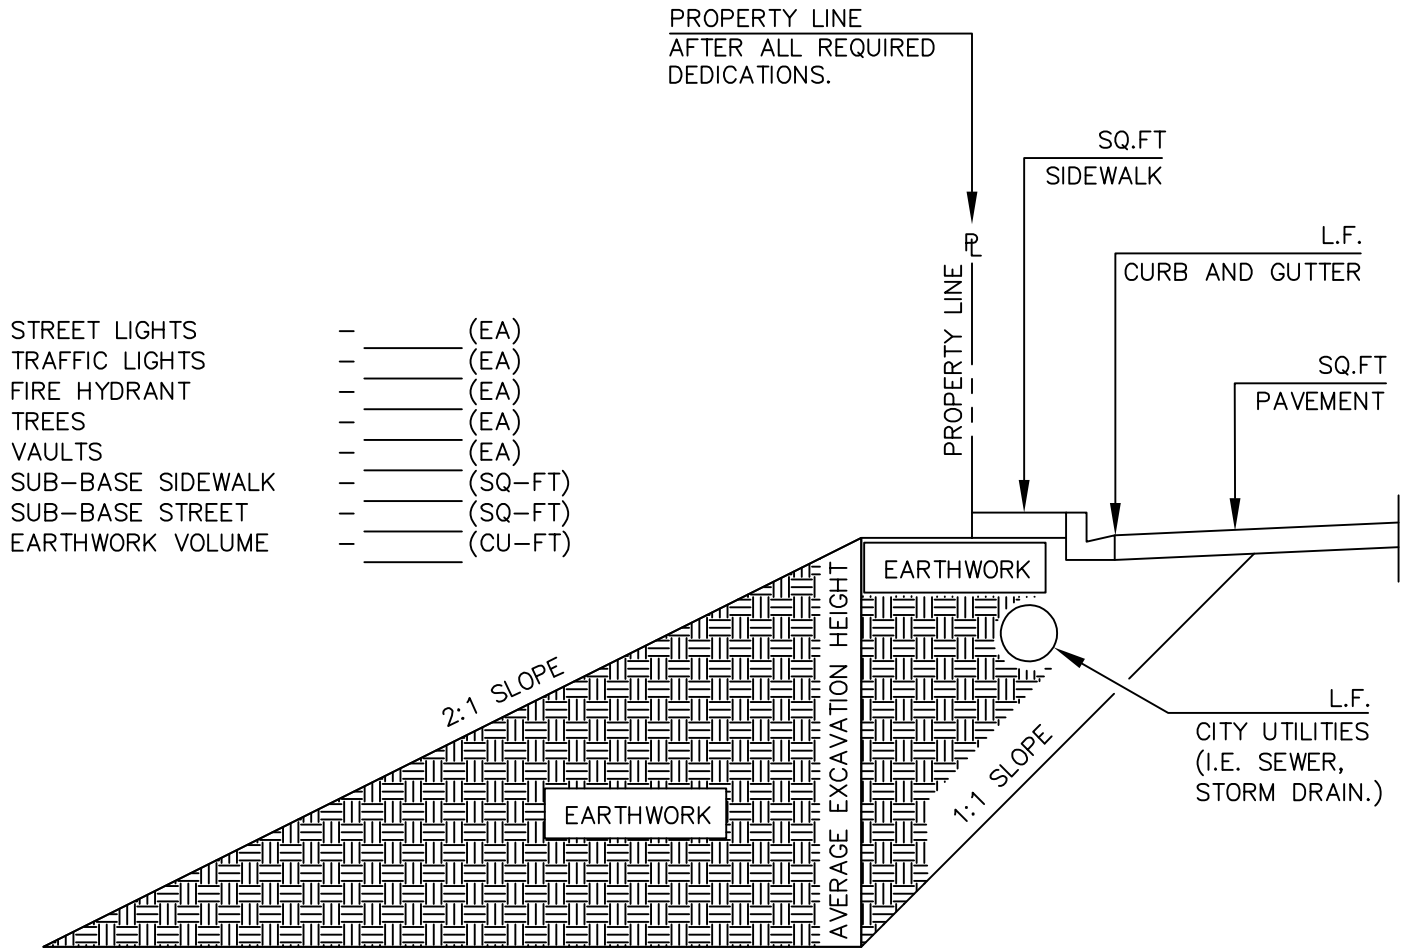

NOTE:
THIS ILLUSTRATION / DIAGRAM IS FOR TYPICAL SITE CONDITION. ACTUAL LATERAL SUPPORT BOND AMOUNT WILL BE SUBJECT TO DISTRICT OFFICE DETERMINATION. BOND AMOUNT WILL BE INCREASED FOR SPECIAL CITY FEATURES SUCH AS, BUT NOT LIMITED TO, TUNNELS, BRIDGES, OUTFALL/MAJOR SEWERS OR STORM DRAINS, CITY RETAINING WALLS, ETC.