


NOTE: Additions or changes must be initialed, and dated.

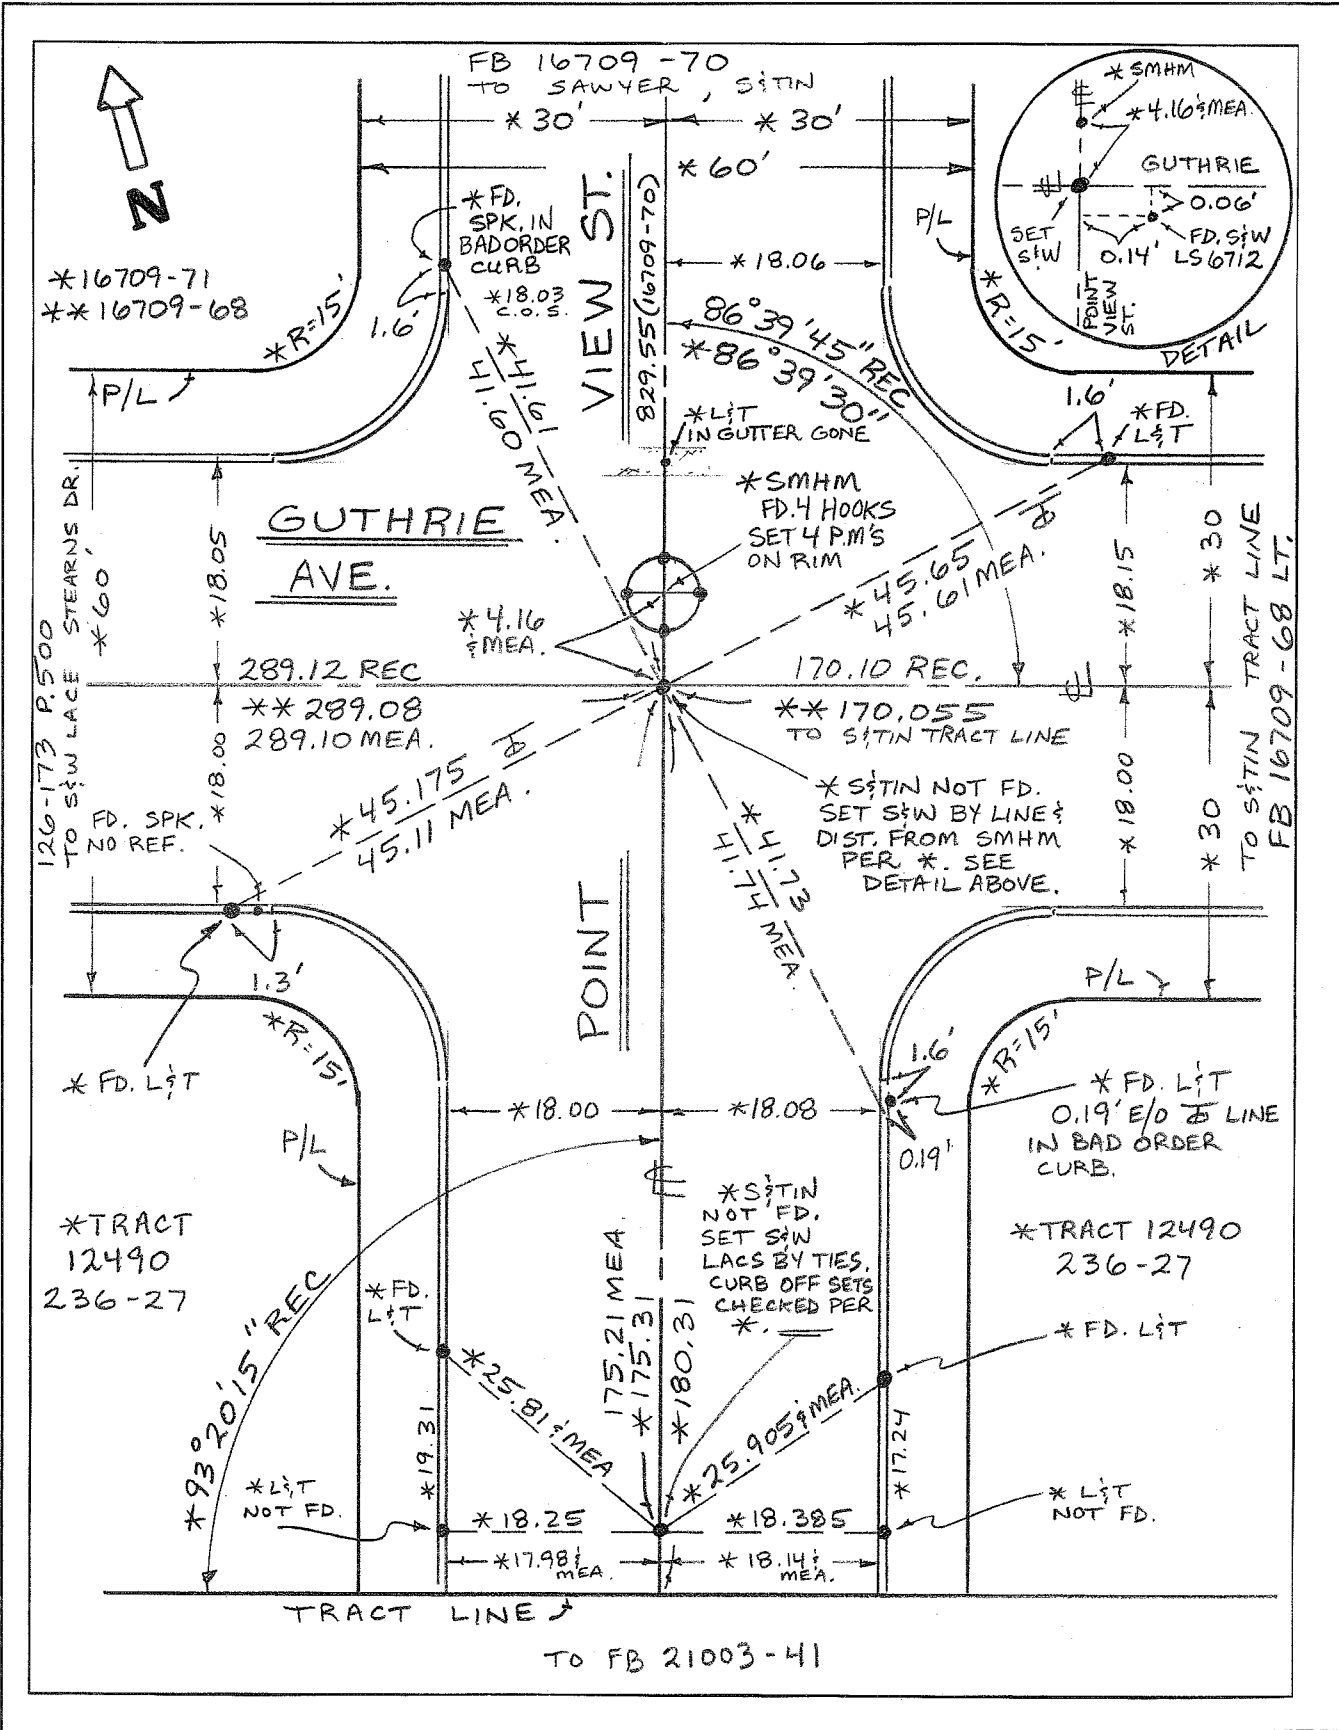

Return original to
BUREAU OF ENGINEERING
SURVEY DIVISION
201 N. Figueroa St., Suite 1100, Los Angeles 90012

ALL DISTANCES SHOWN ARE GROUND DISTANCES UNLESS OTHERWISE STATED

Eng. 3.883 - Rev. 6-13