


# SAMPLE BOLLARD PROJECT SITE LAYOUT

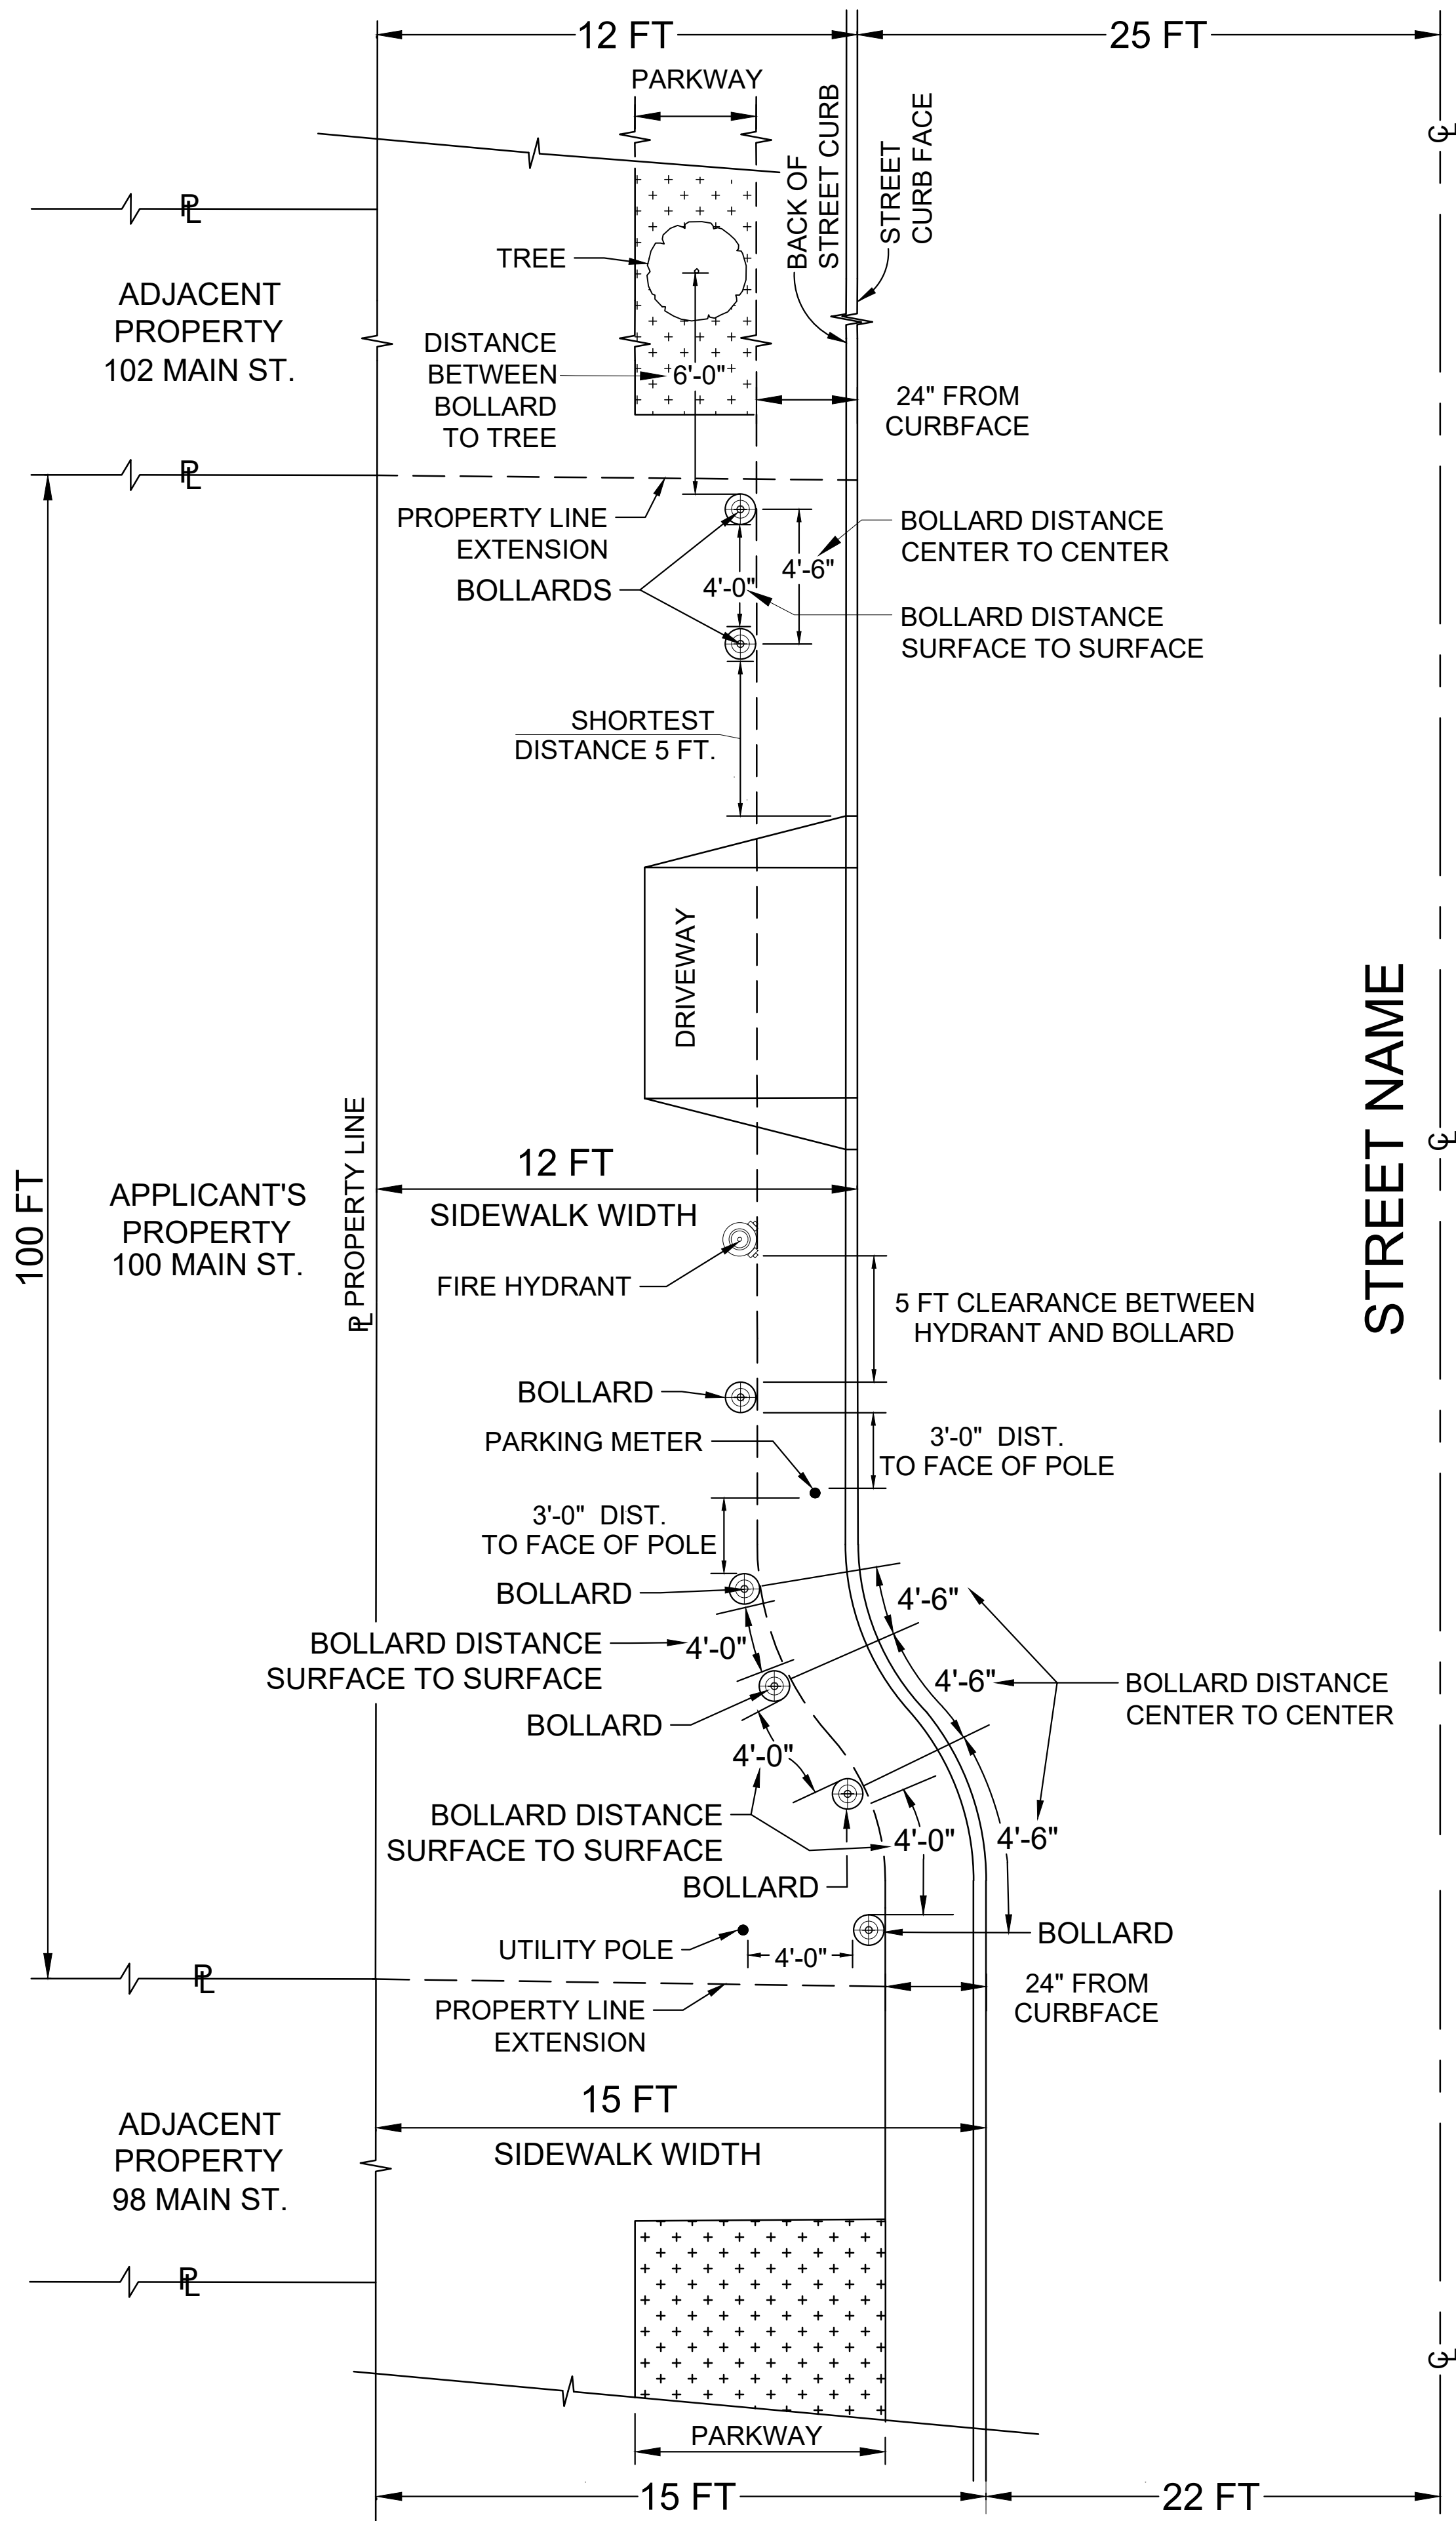

STREET NAME