



SAMPLE BOLLARD CROSS SECTION WITH ANCHOR PLATE

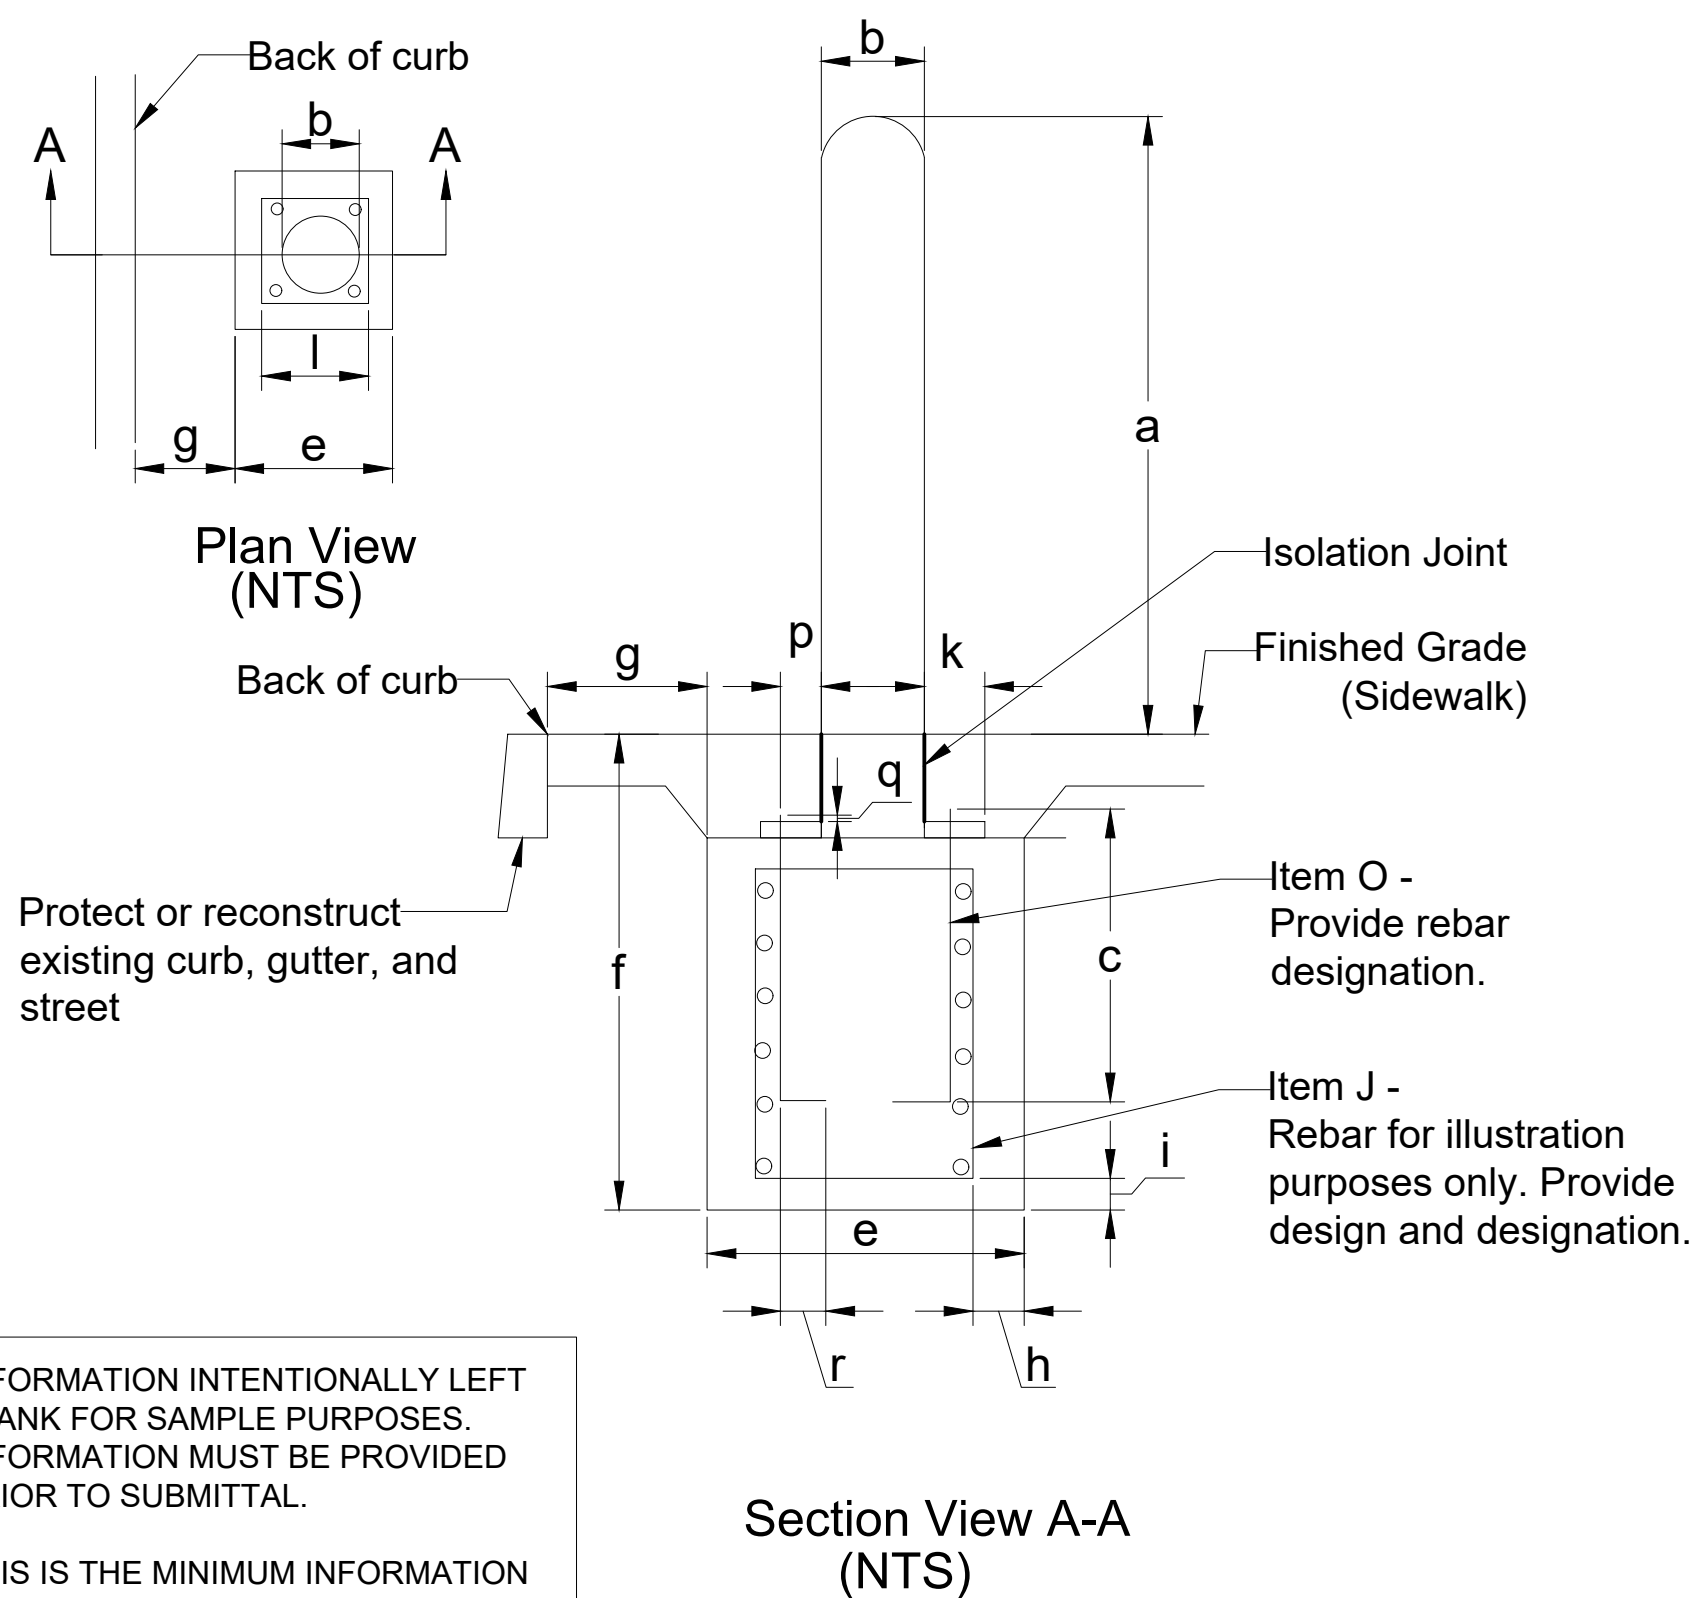

- a _____
- b _____
- c _____
- d _____
- e _____
- f _____
- g _____
- h _____
- i _____
- j _____
- k _____
- l _____
- m _____
- n _____
- o _____
- p _____
- q _____
- r _____

SAMPLE BOLLARD LAYOUT WITH STEEL BAR ANCHORAGE

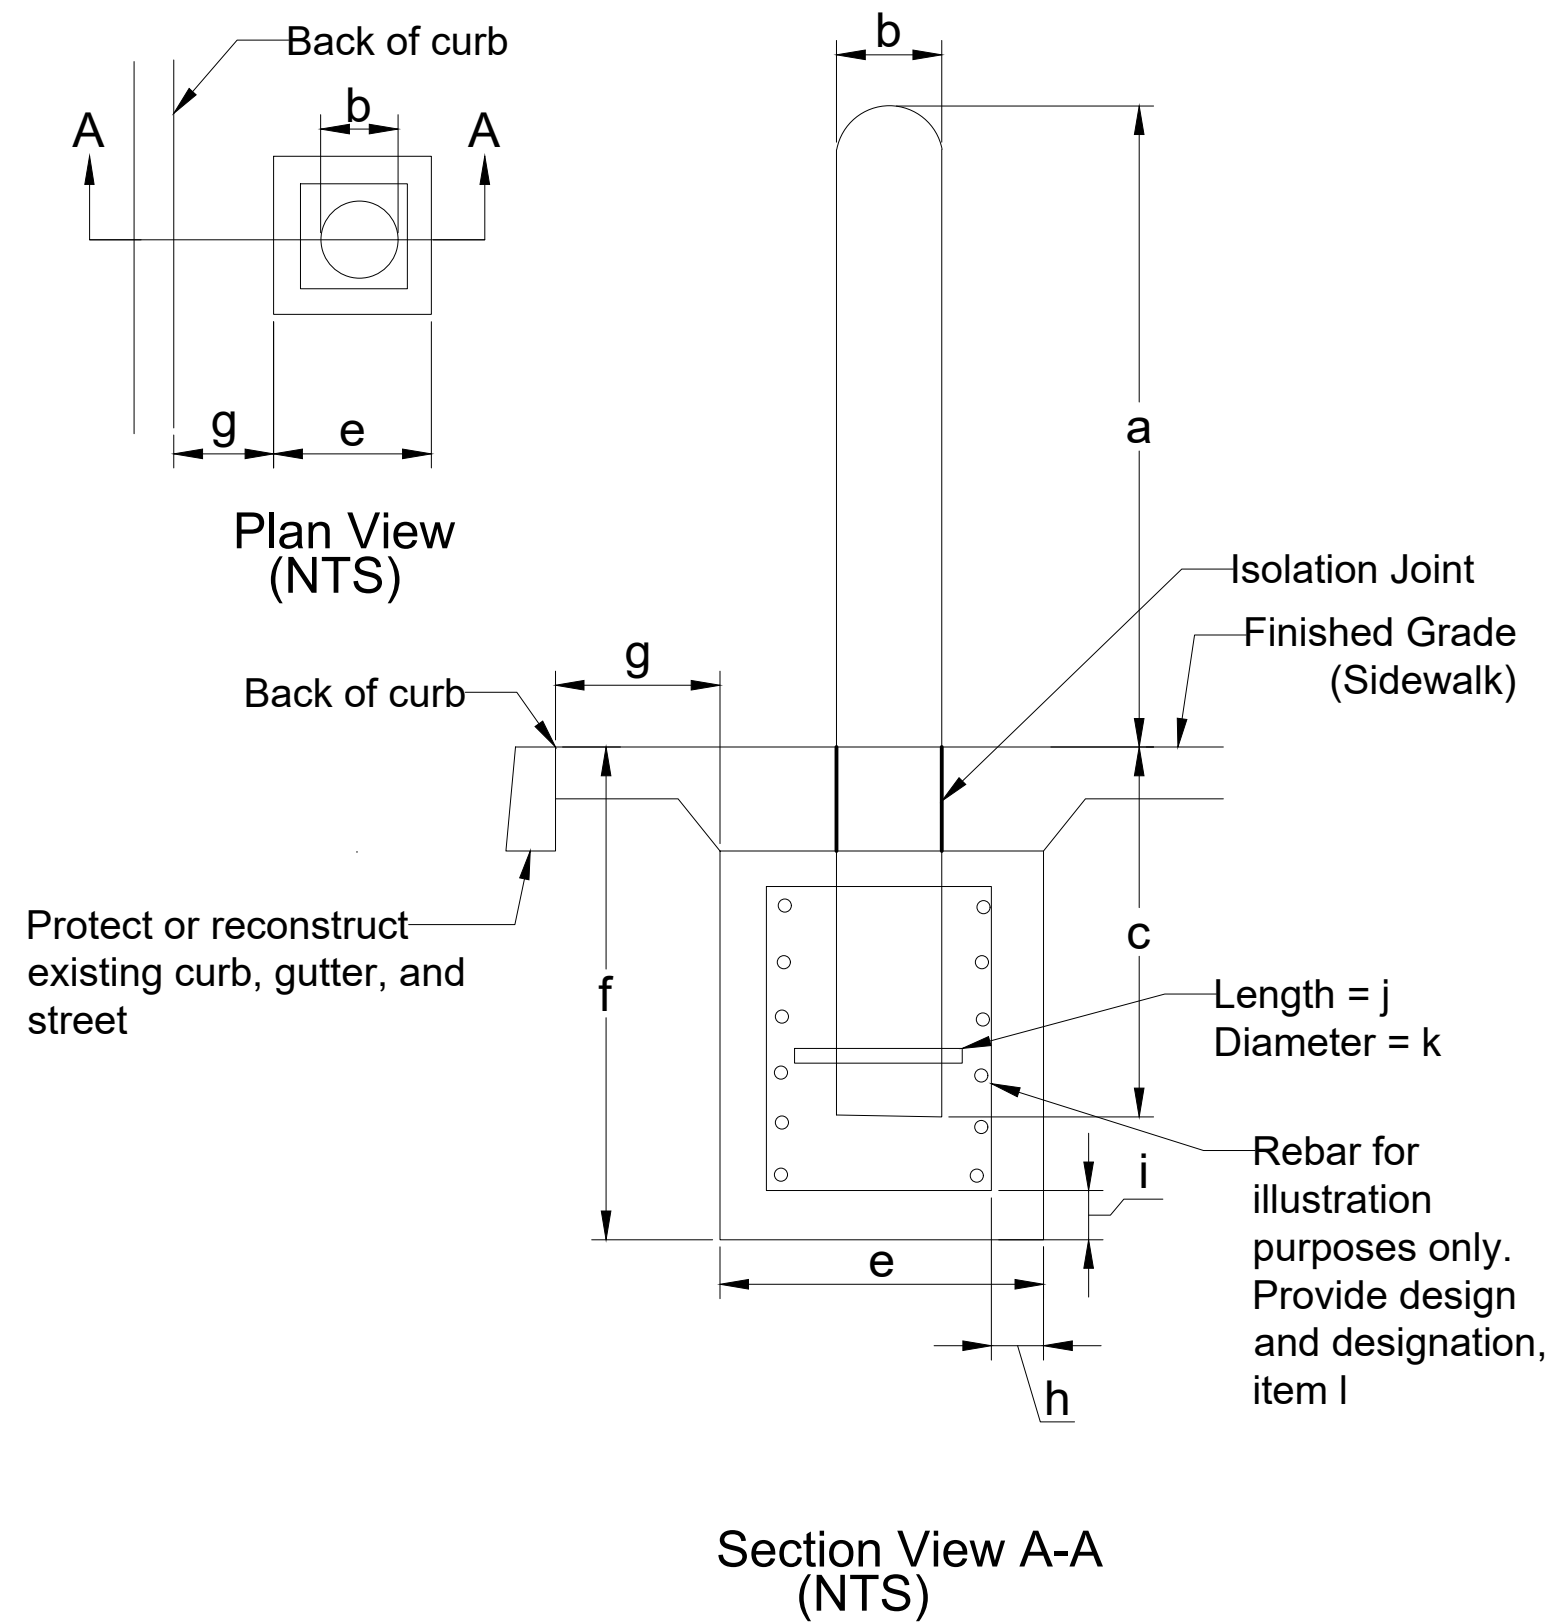

- a _____
- b _____
- c _____
- d _____
- e _____
- f _____
- g _____
- h _____
- i _____
- j _____
- k _____
- l _____